

Lot 8 (7 Kōrari Avenue)



PROPERTY FEATURES:

165 metre square, 4 bedroom, 2 bathroom, 1-car garage, 594 m2 section on our Waingākau Development.




Head over Heels.

This modern four-bedroom family home will have you head over heels, designed with a vertical lined exterior that just boasts grand entrance.

Three good sized bedrooms are supported by a large family bathroom and separate toilet. The master bedroom is paired with its own walk-in wardrobe, ensuite and its own private access to the patio.

Enjoy entertaining the whole whānau with the open kitchen, living, lounge area that extends out to the backyard, for even more room.

This home comes with an efficient Solar Enabled 300 litre external hot water cylinder. This makes it straightforward for whānau to retrofit and invest into Solar roof panels easily at a later date.

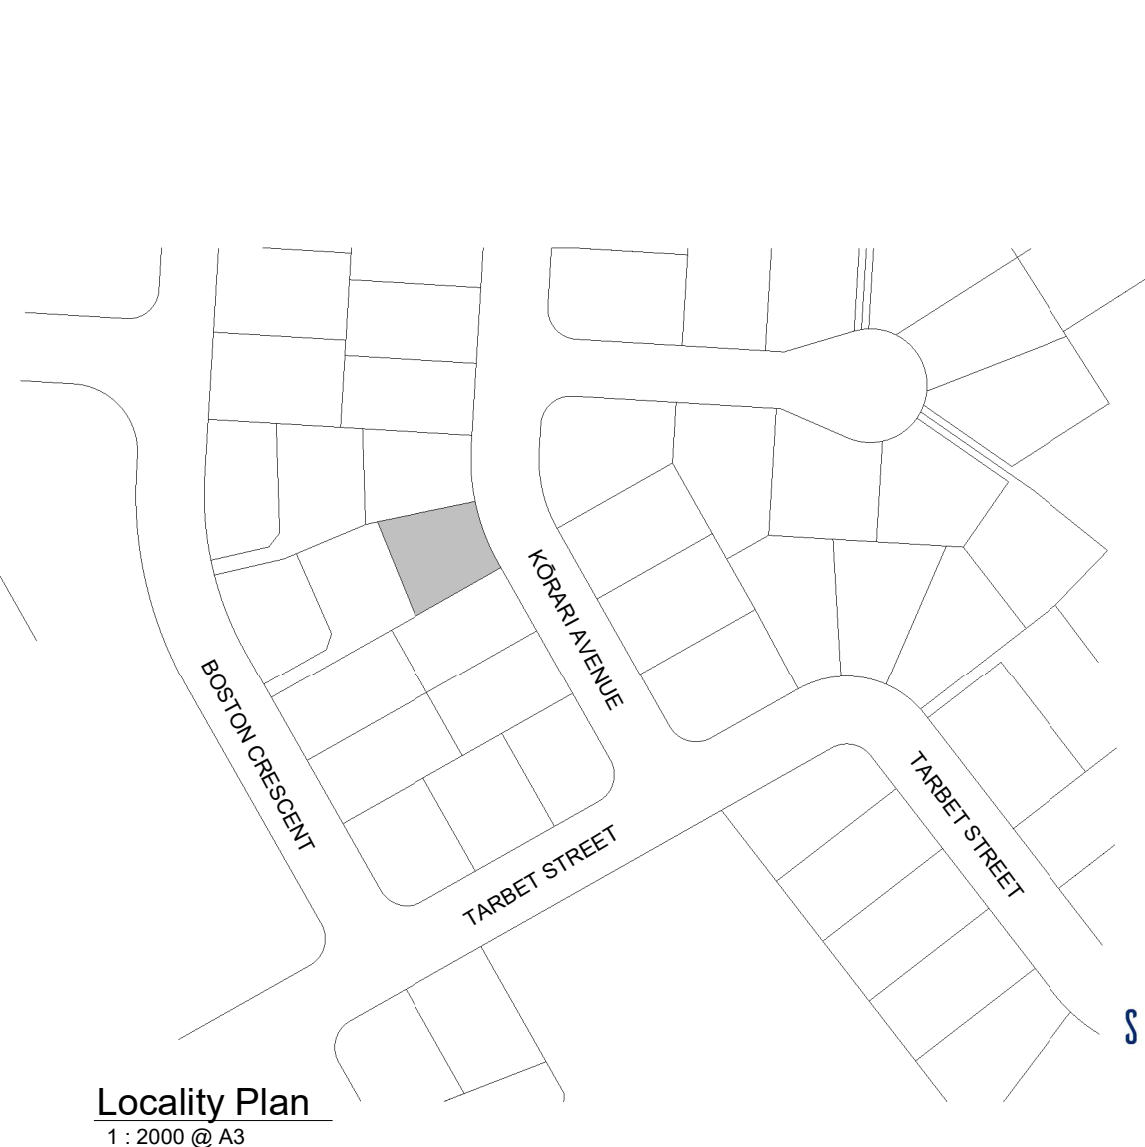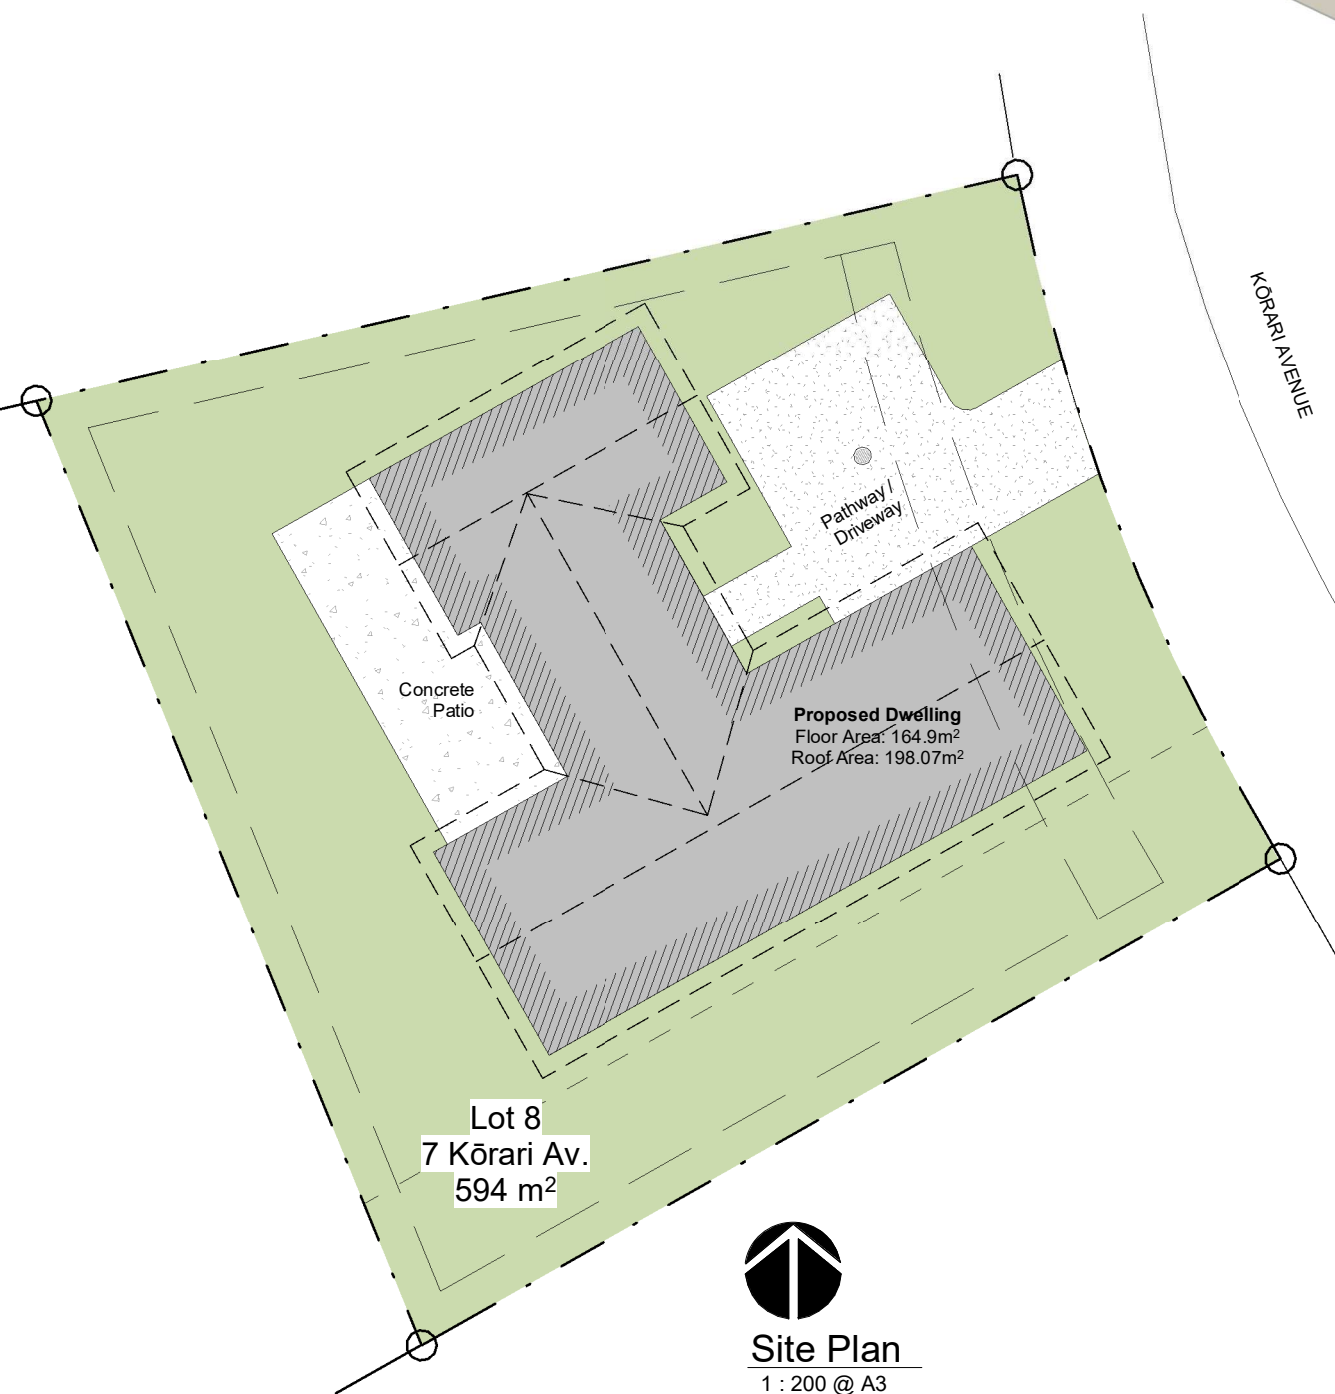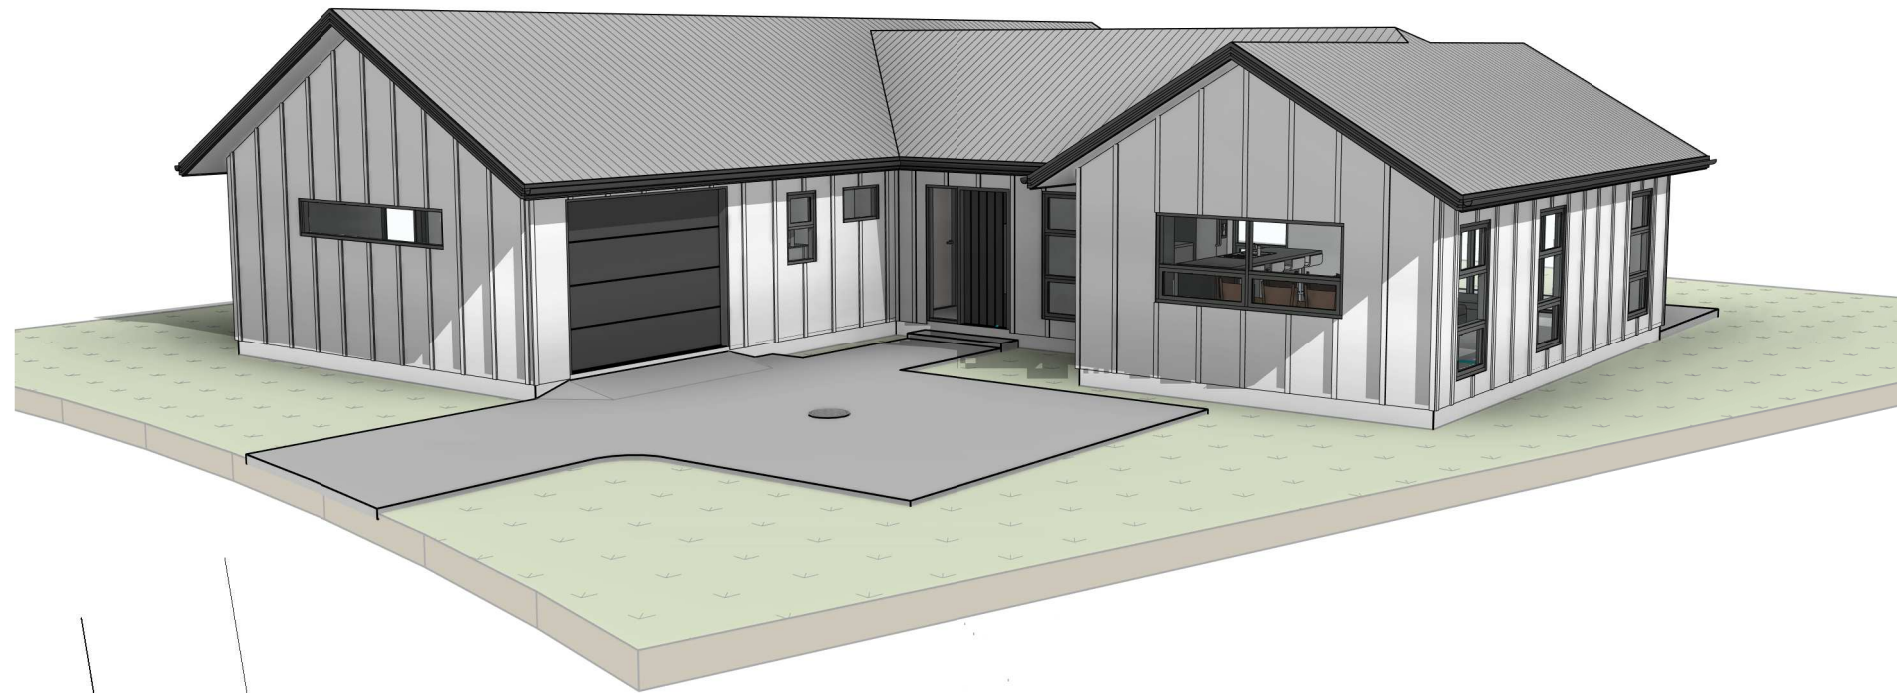

WAINGĀKAU
Housing Development Limited



SIMPLY ARCHITECTURE

Cover Sheet

This drawing is copyright & remains the property of:



Floor Plan
1:75 @ A3



WAINGĀKAU
Housing Development Limited



SIMPLY ARCHITECTURE

Floor Plan

All dimensions, colours, finishes and locality are for display purposes only and are subject to change.

This drawing is copyright & remains the property of:



All dimensions, colours, finishes and locality are for display purposes only and are subject to change.





WAINGĀKAU
Housing Development Limited



SIMPLY ARCHITECTURE

3D Floor Plan

This drawing is copyright & remains the property of:

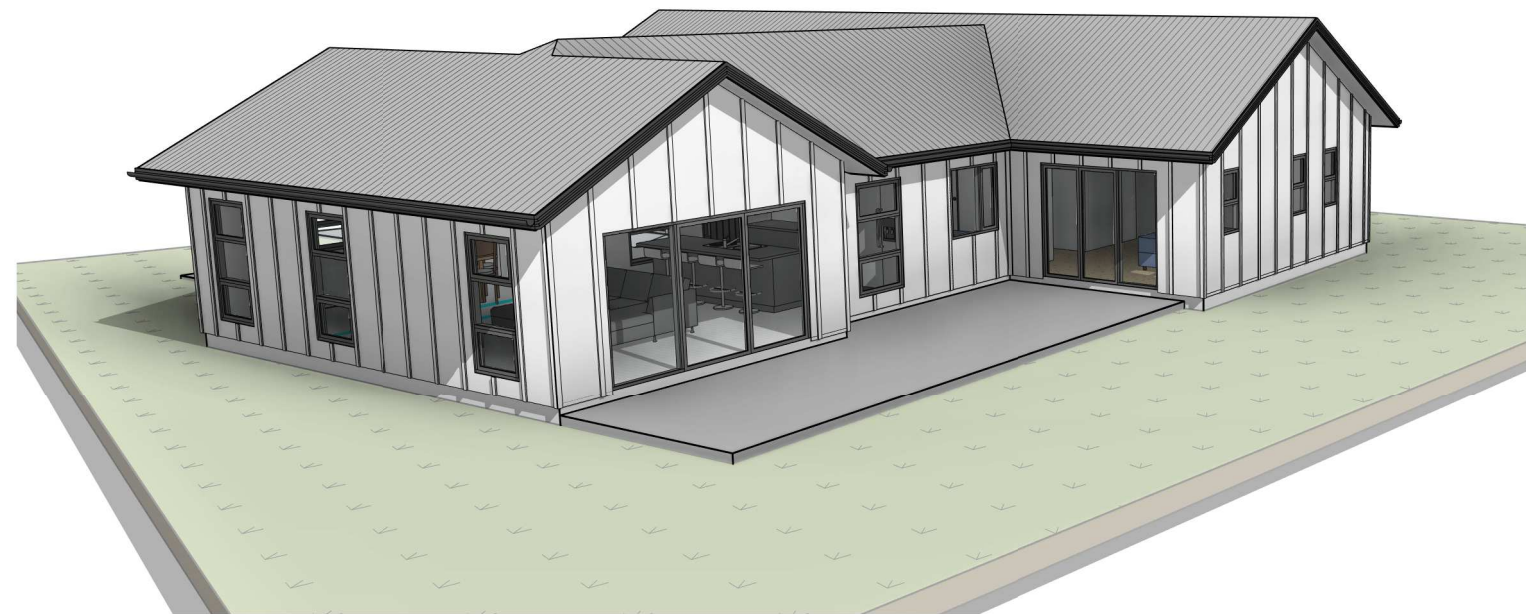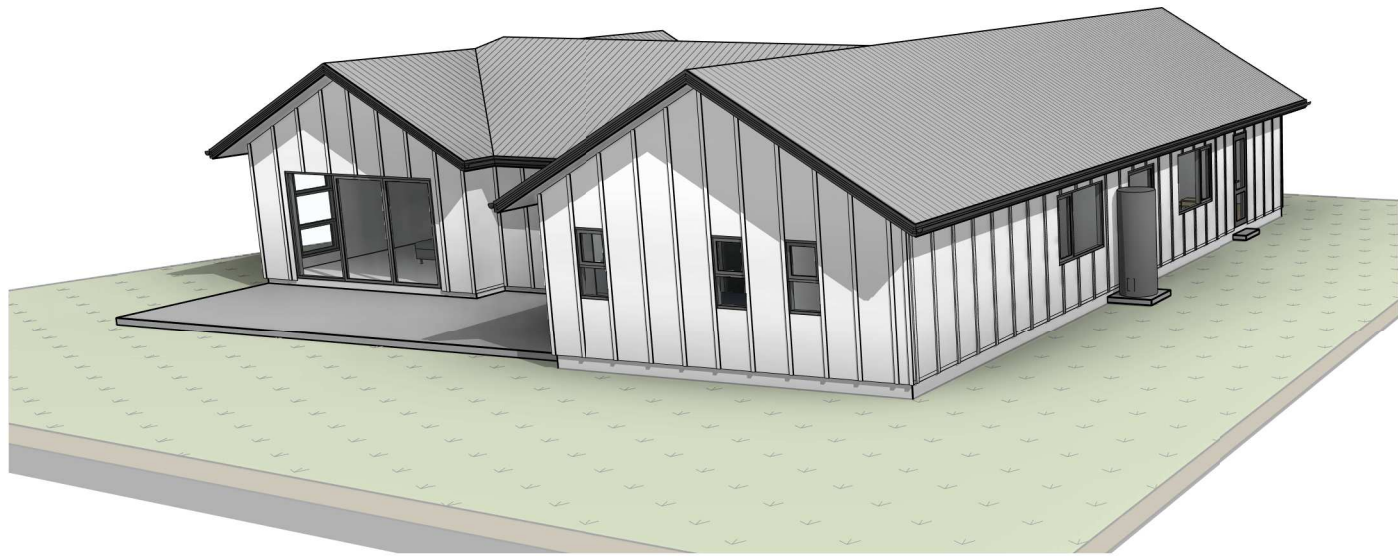

WAINGĀKAU
Housing Development Limited




SIMPLY ARCHITECTURE


3D Views

All dimensions, colours, finishes and locality are for display purposes only and are subject to change.

This drawing is copyright & remains the property of:

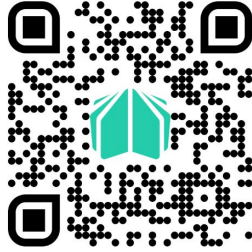

[HomeAR Augmented Reality Link](#)

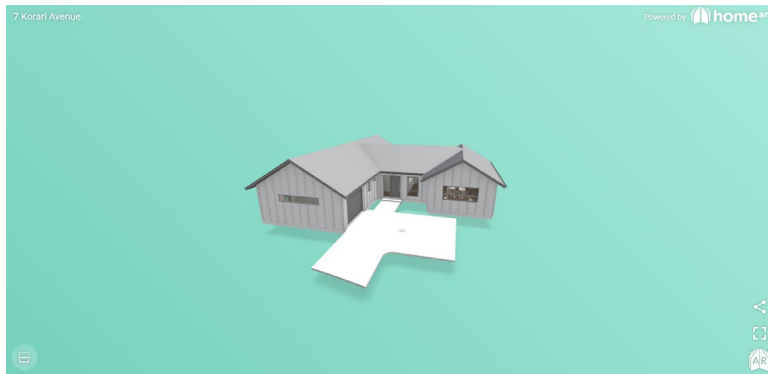

[HomeAR Browser based 3D Link](#)

Kōrero mai

Contact us

Call: 06 871 5350

Email: info@waingakau.co.nz

www.waingakau.co.nz